
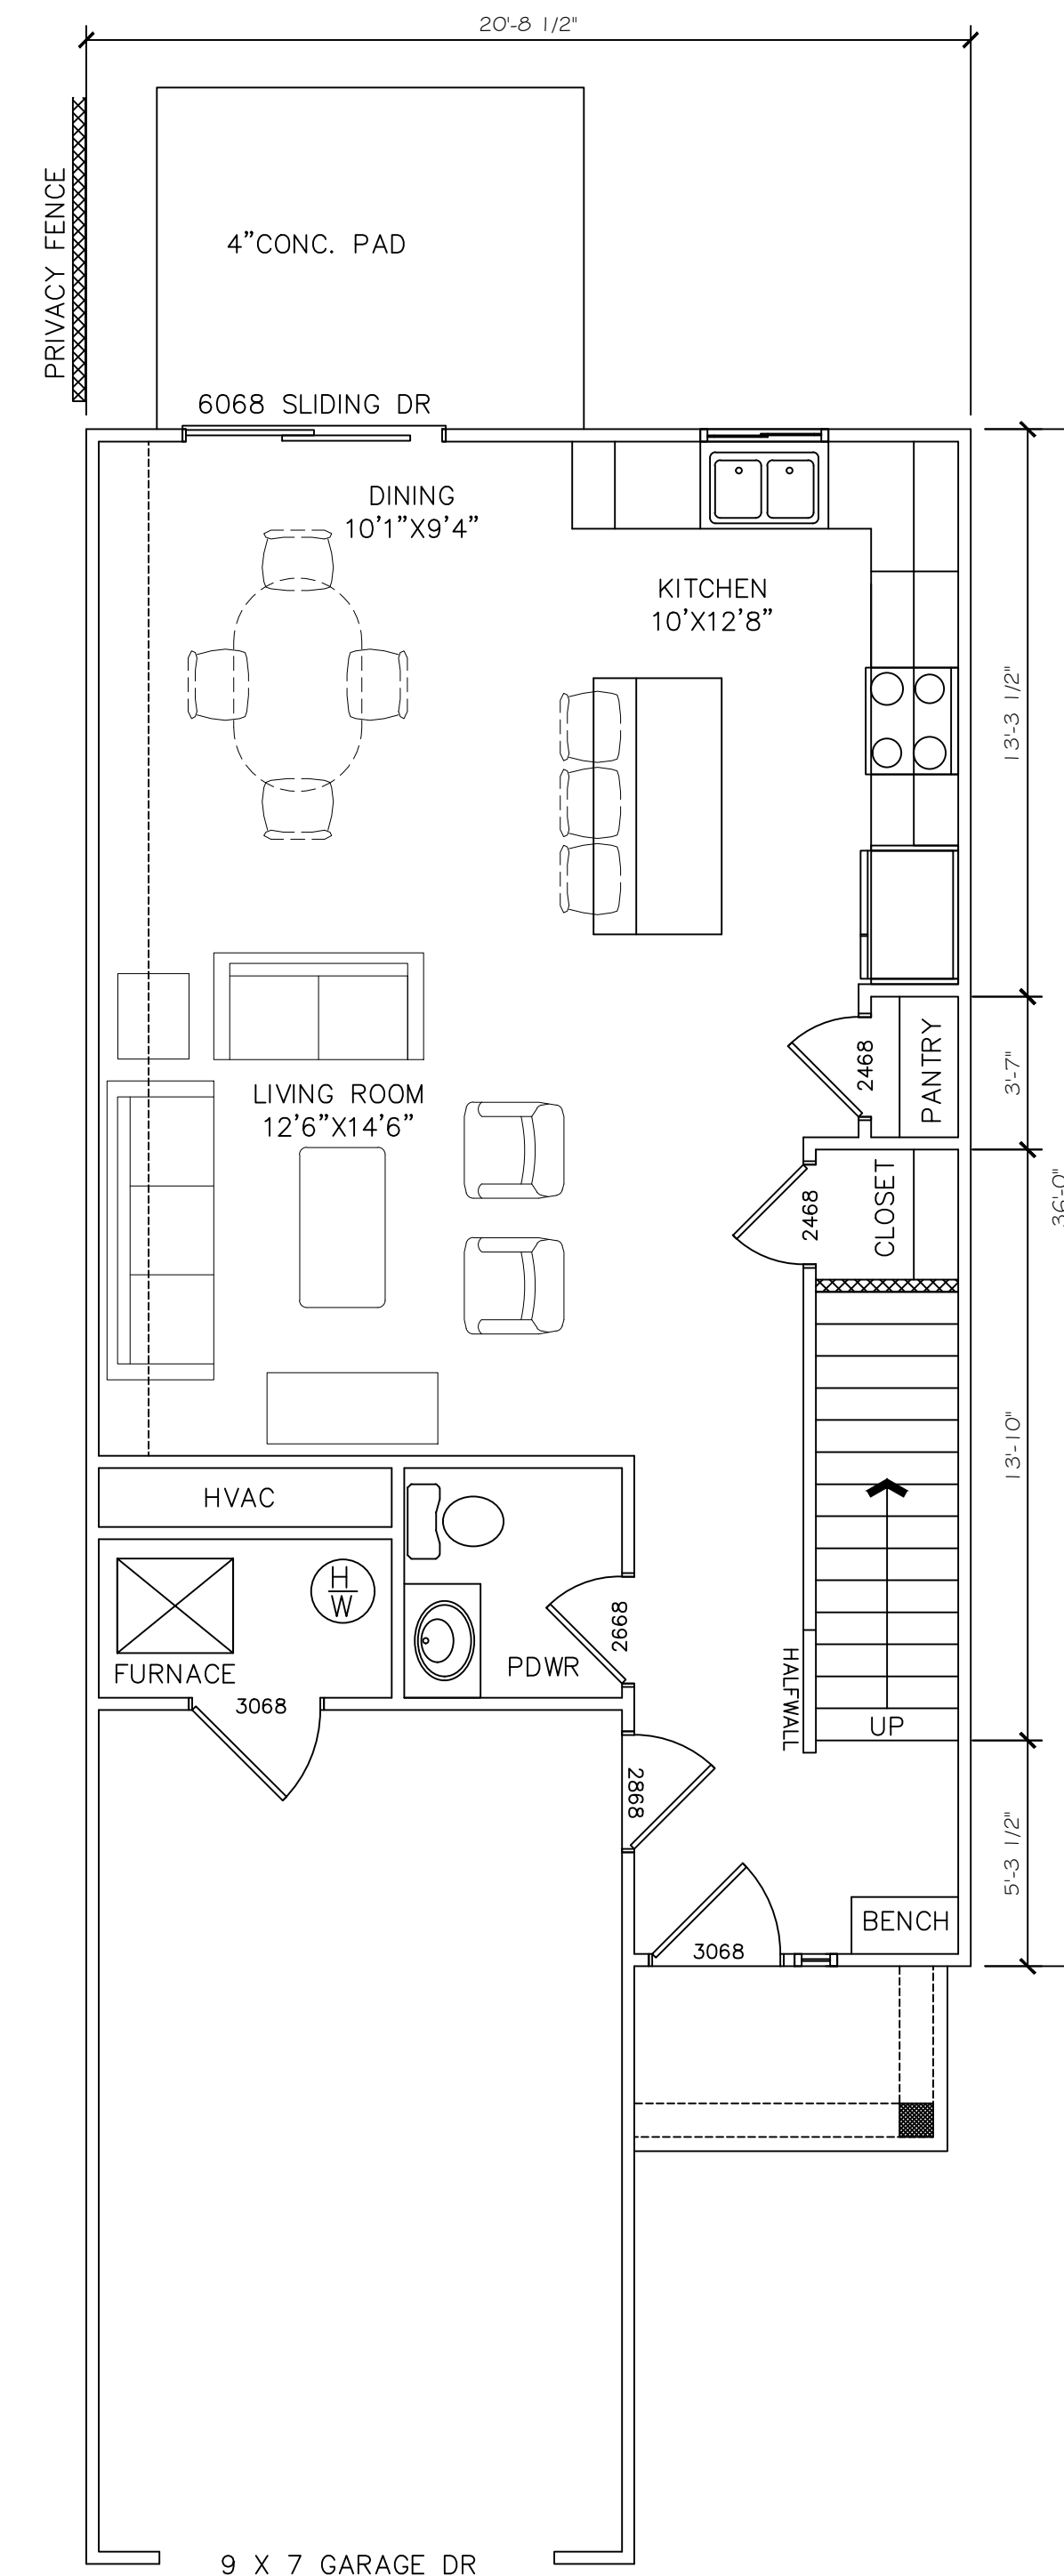


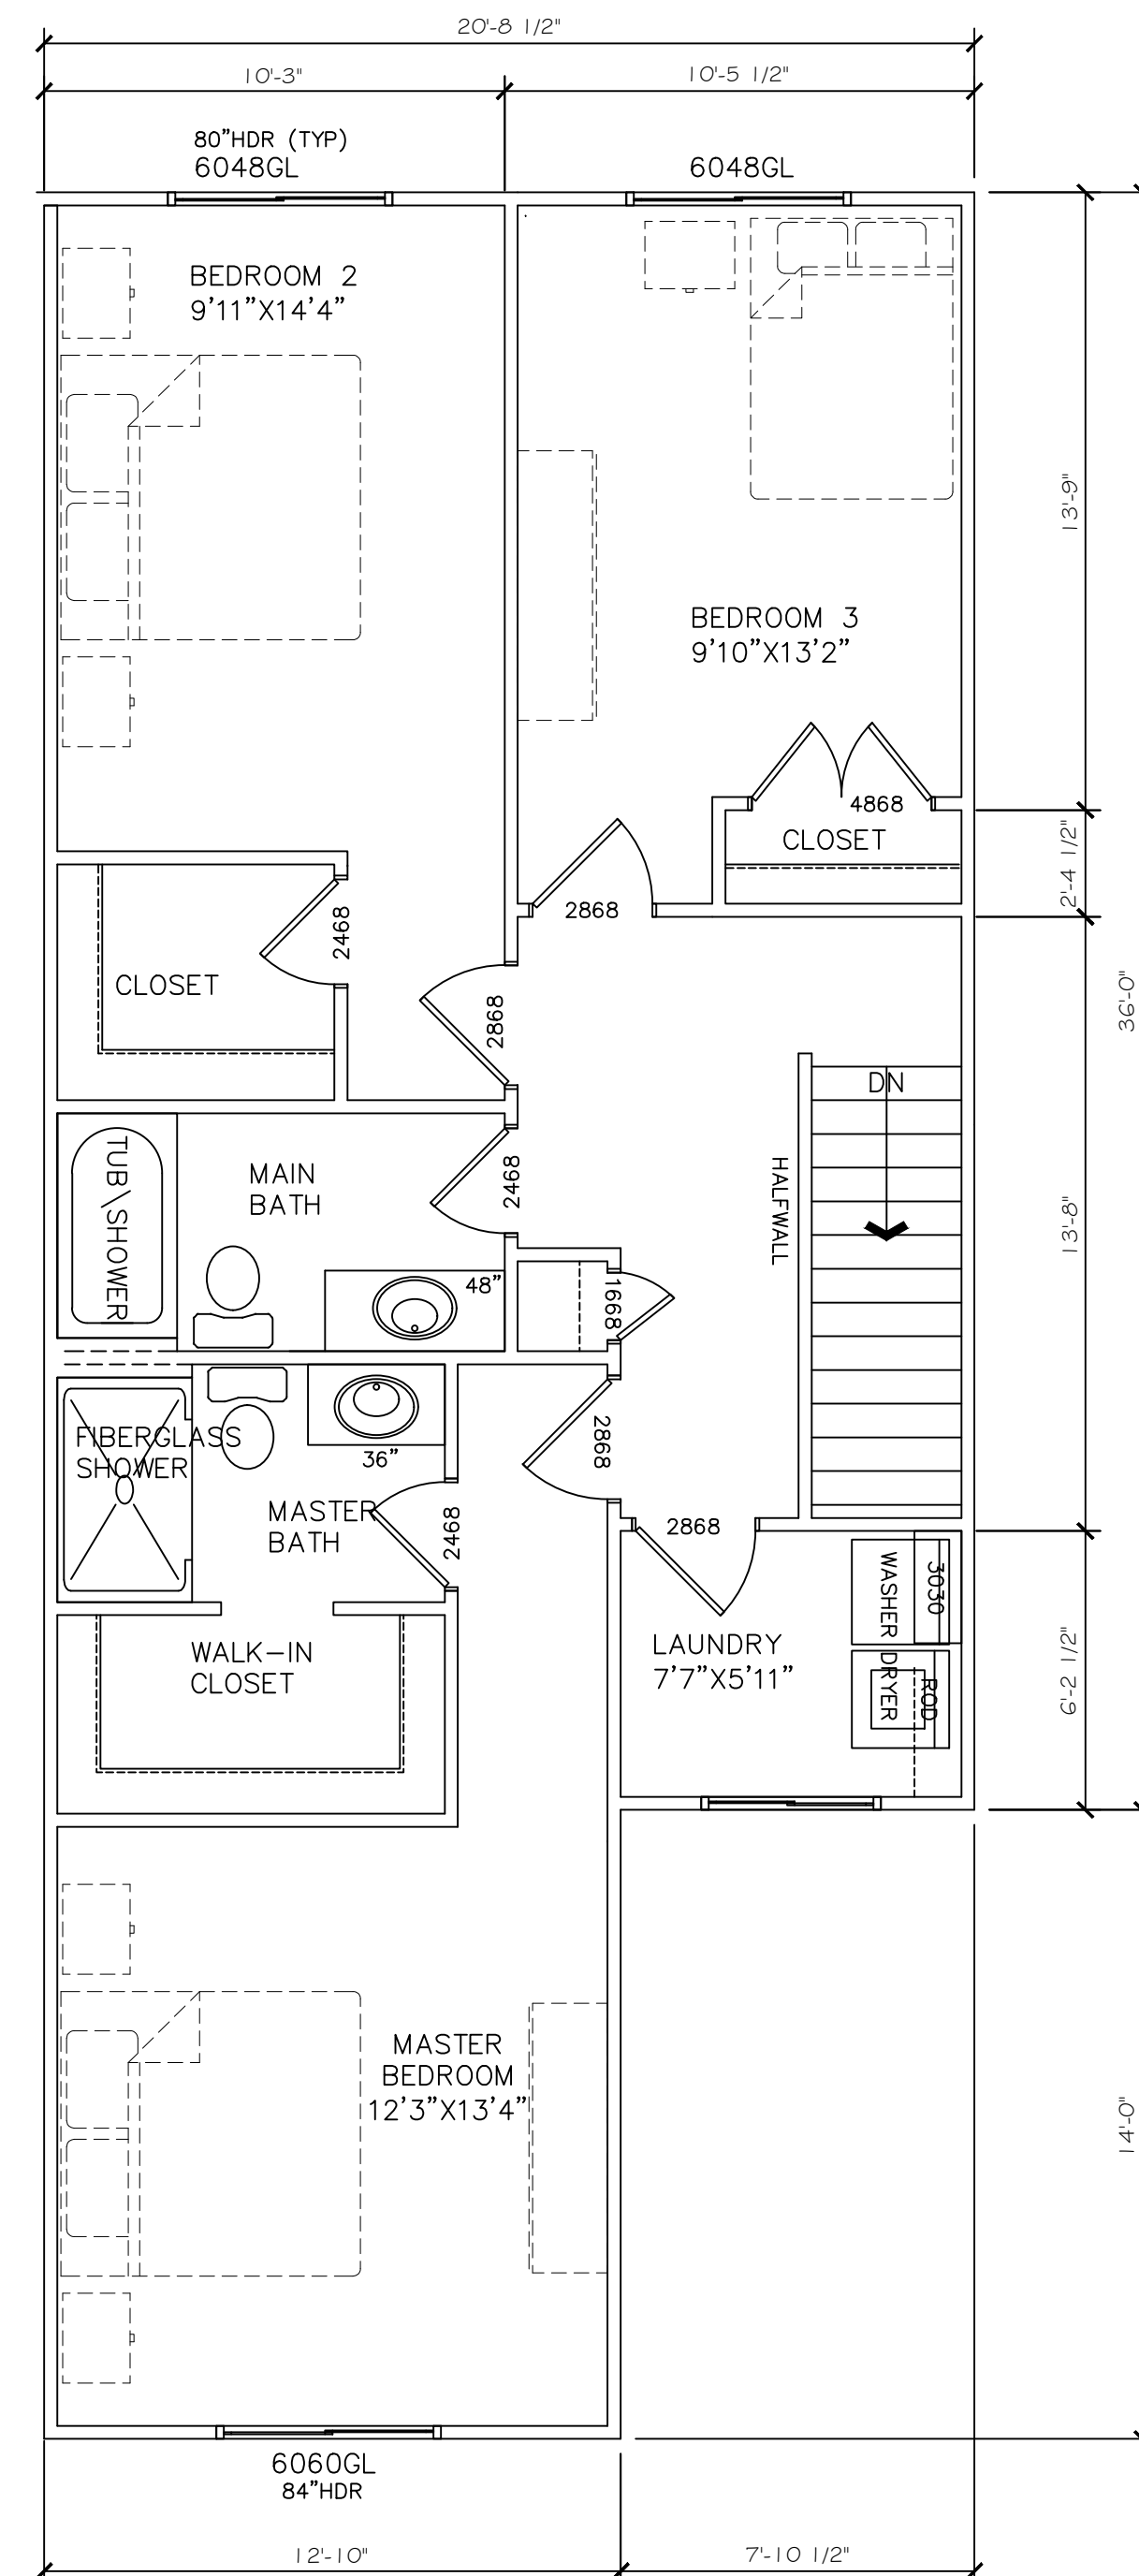

<u>SQUARE FOOTAGE:</u>	
MAIN LEVEL:	641
SECOND FLOOR:	879
TOTAL:	<u>1,520</u>
GARAGE:	283

STAIRS CALCULATED INTO MAIN FLOOR

**SIGNATURE
ESTATES**

HOLLAND, MI 49424

PROJECT NUMBER

T2 | CONSTRUCTION

**611 136TH Avenue,
Holland, MI 49424**

DATE	REVISION
11/17/2023	Foundation Plan

SCALE: 1" = 1/4"

FLOOR PLANS

A1.1